
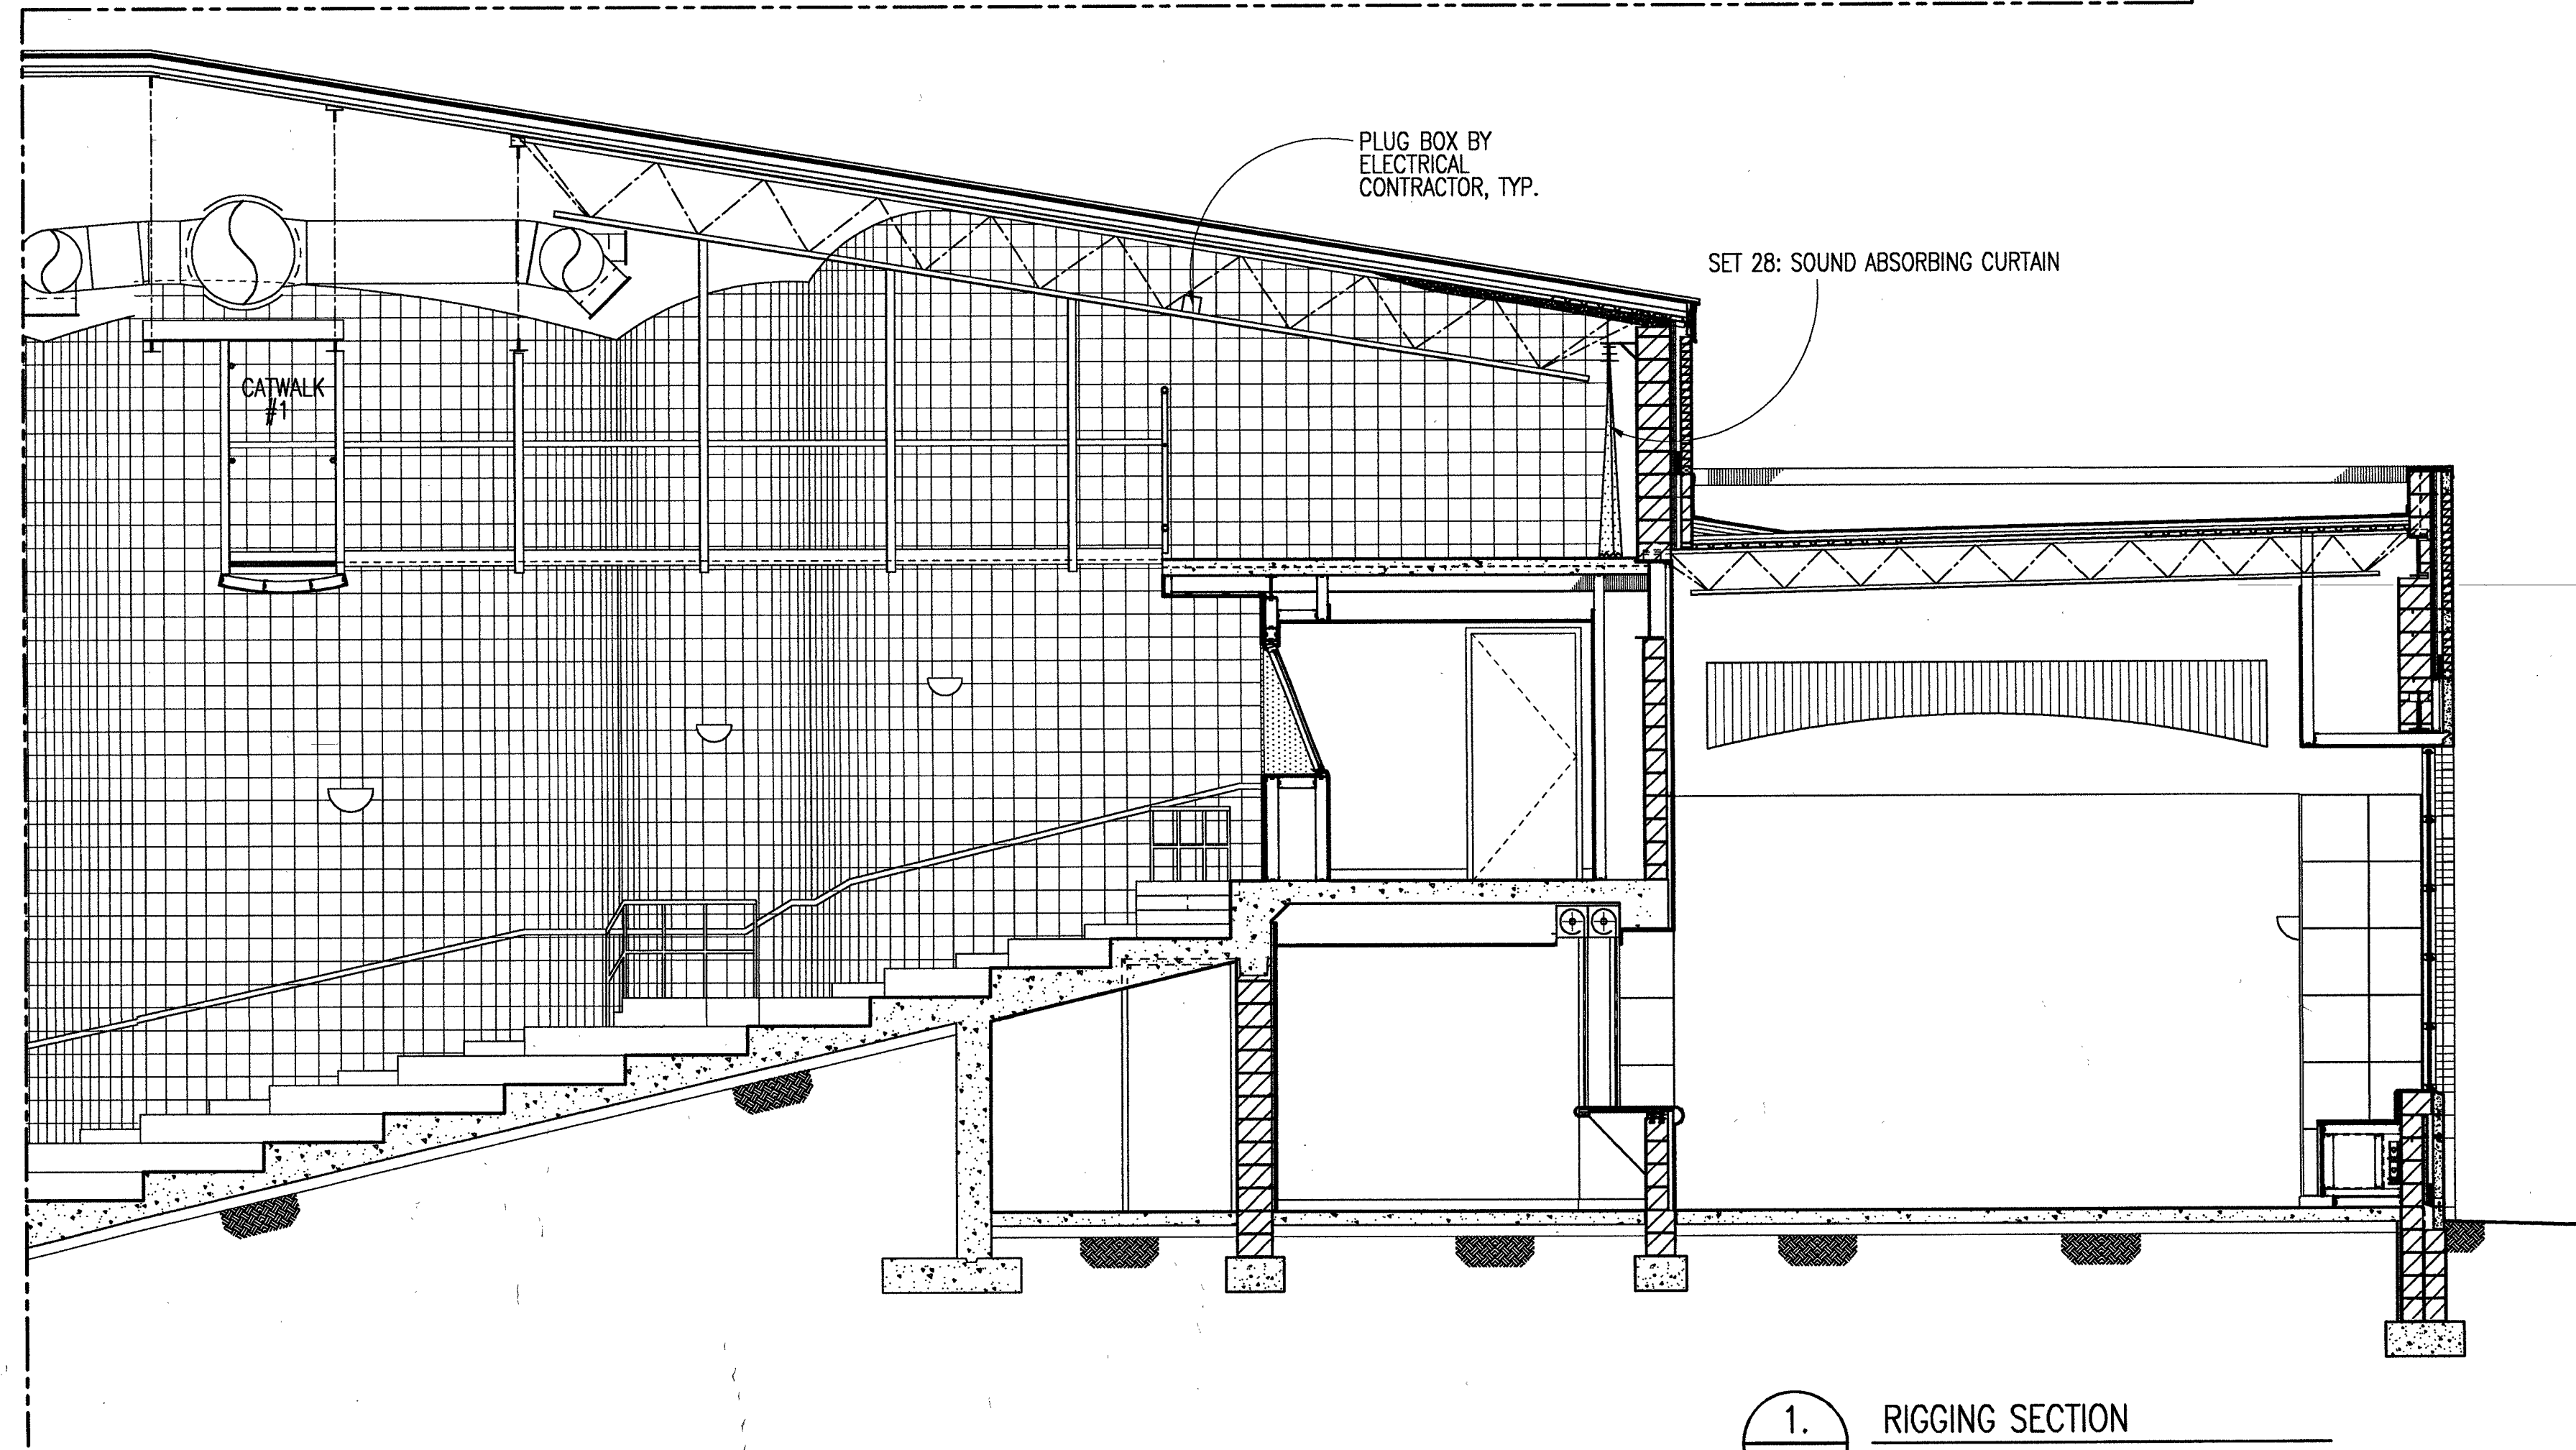


State of Michigan
 File No.
 332/99169.IJH
 Index No.
 52132-34
 PROJECT TITLE
**Arts/
 Classroom
 Facility**

Lake Superior
 State University
 SHEET TITLE
Rigging Section

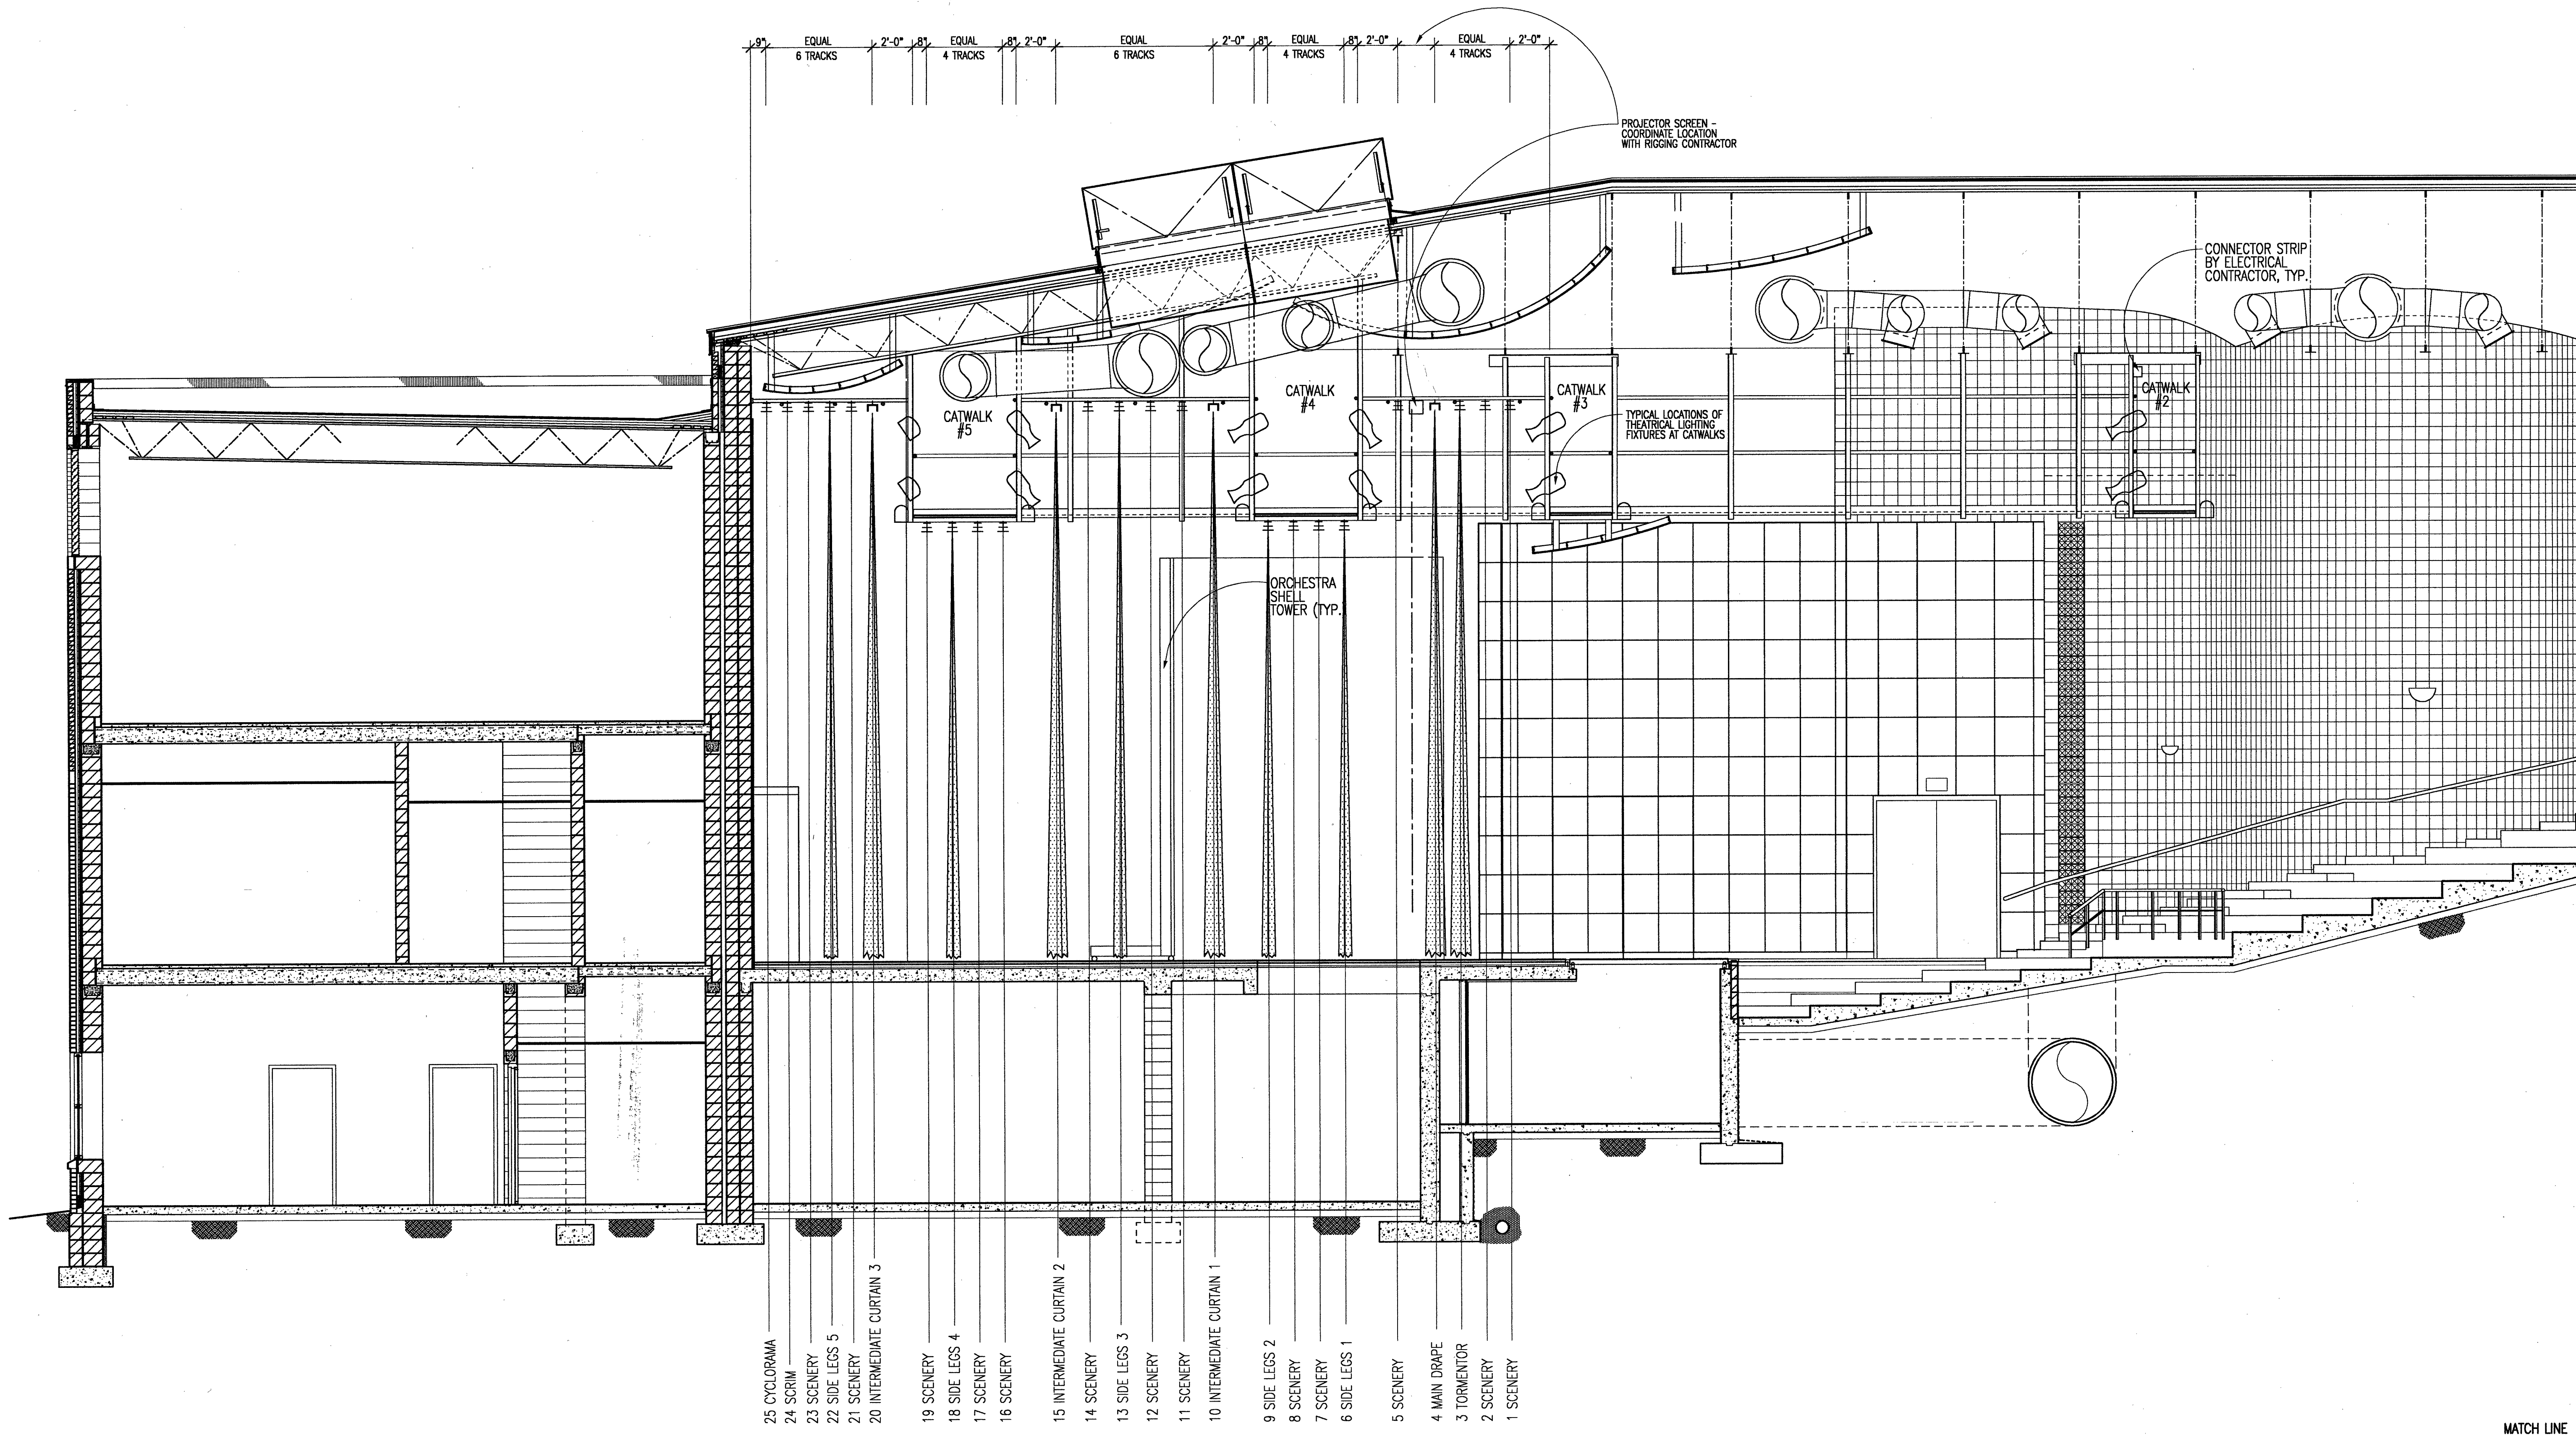

1. RIGGING SECTION
 SCALE: 1/4" = 1'-0"

06-03-02 REVIEW
 DATE: ISSUED FOR:
 DRAWN DS
 CHECKED JRB
 APPROVED TAC
 PROJECT NO.
99010
 SHEET NO.
SR.2